


Square Patio • Interlocking Random • 12' x 10' • 120sft

- A 12 x 12 Qty 12 = 12sft
- B 18 x 12 Qty 10 = 15sft
- C 24 x 12 Qty 10 = 20sft
- D 24 x 18 Qty 11 = 33sft
- E 24 x 24 Qty 10 = 40sft

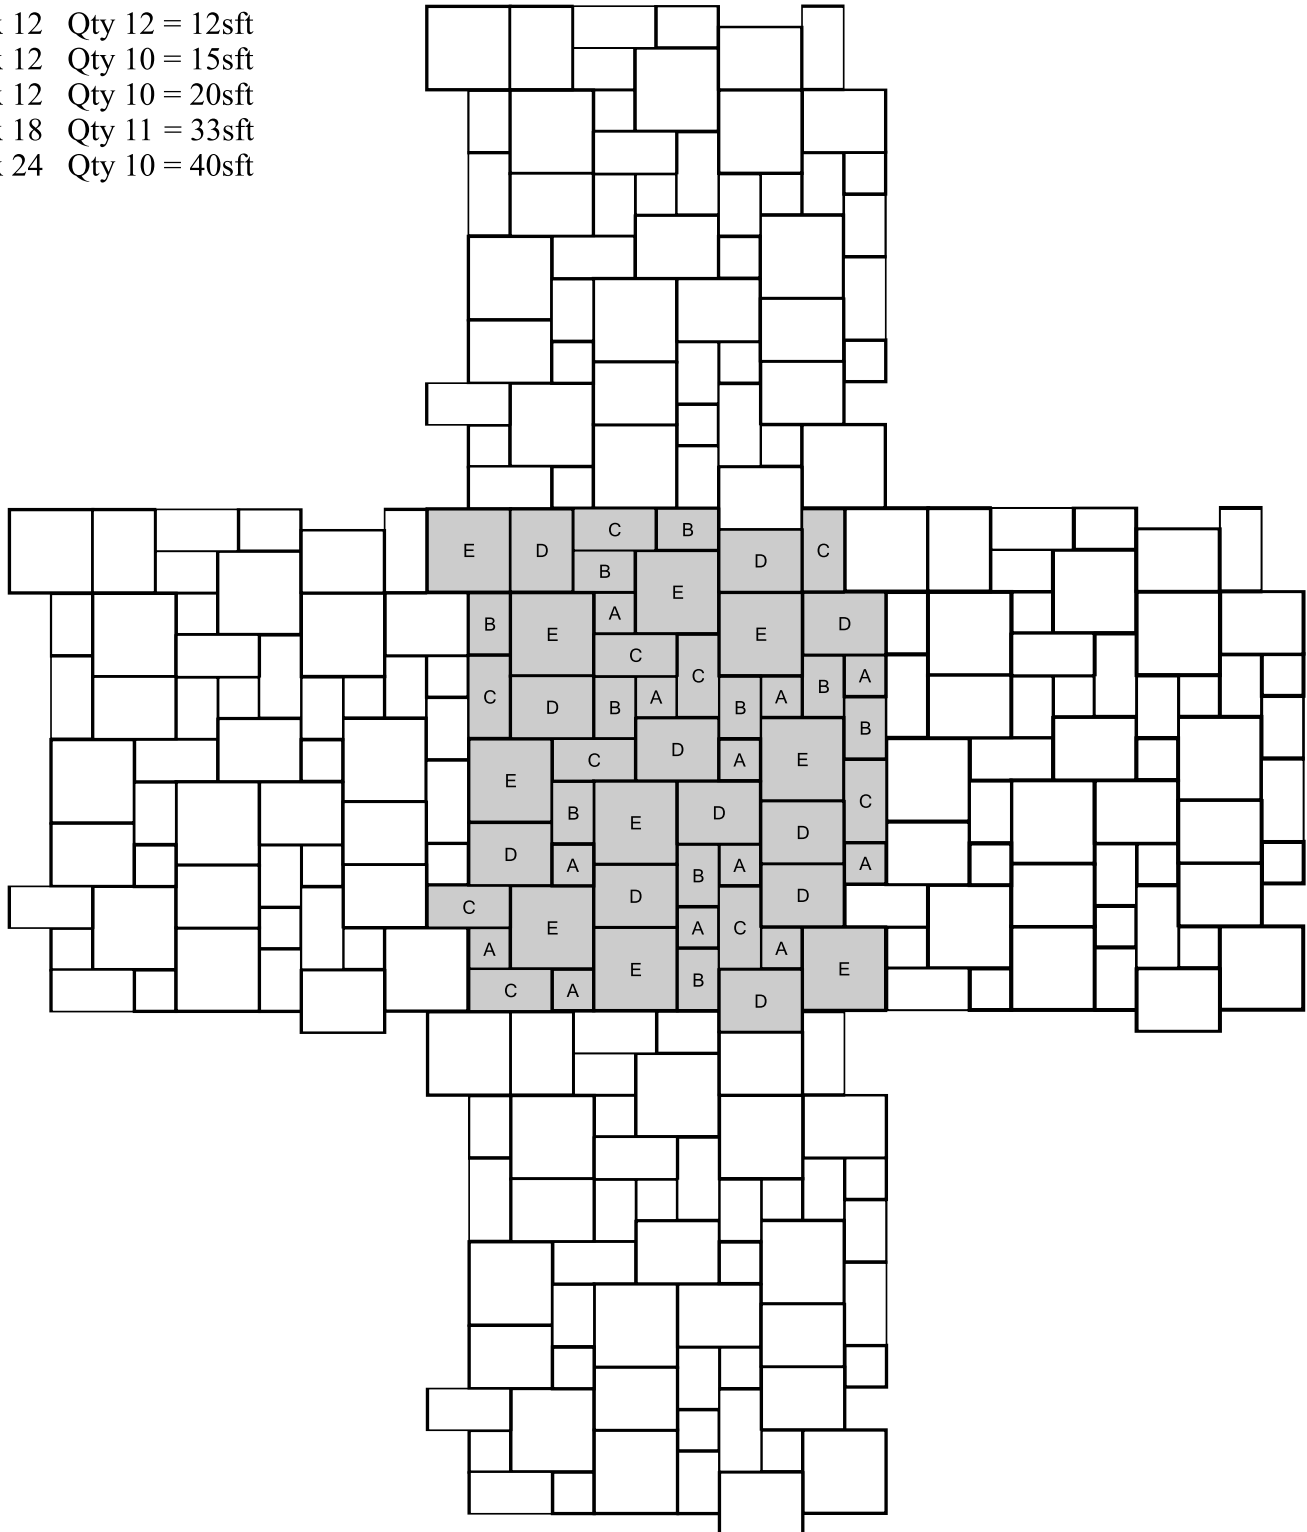

PATTERN 120

*These patterns have been configured to work with Global Arch stone, if you would like a print copy please contact us. Patterns are suggestive only and may require modification as per site requirements and installation technique used. Please plan some extra stone for cutting/wastage. We are not responsible for any direct or indirect cost for installation, shipping, shortages or overages. Stone sizes are approximate, slight size variations are to be expected in natural stone.*

*Information is only indicative, we recommend review of a few samples before purchase. Custom products and finishes by special order.*